




REMLEY
İNŞAAT TURİZM LTD ŞTİ

theCATwork
creative architecture team

İÇERİK

ARAZİ PLANI

VAZİYET PLANI

BODRUM KAT PLANI

A BLOK PLANI

B BLOK PLANI

C BLOK PLANI

D BLOK PLANI

İSOMETRİK GİRİŞLER

İSOMETRİK YAŞAMA MEKANI Y.

İSOMETRİK TİCARİ BİRİM

İSOMETRİK GÜNEŞ KIRICILAR

RENDERLAR

ARAZI PLANI



VAZİYET PLANI

5. CADDE




ZEMİN KAT PLANI 1:200




405. SOKAK

BODRUM KAT PLANI

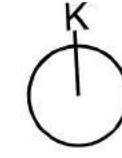

ZEMİN KAT PLANI 1:200
0 5 10 20

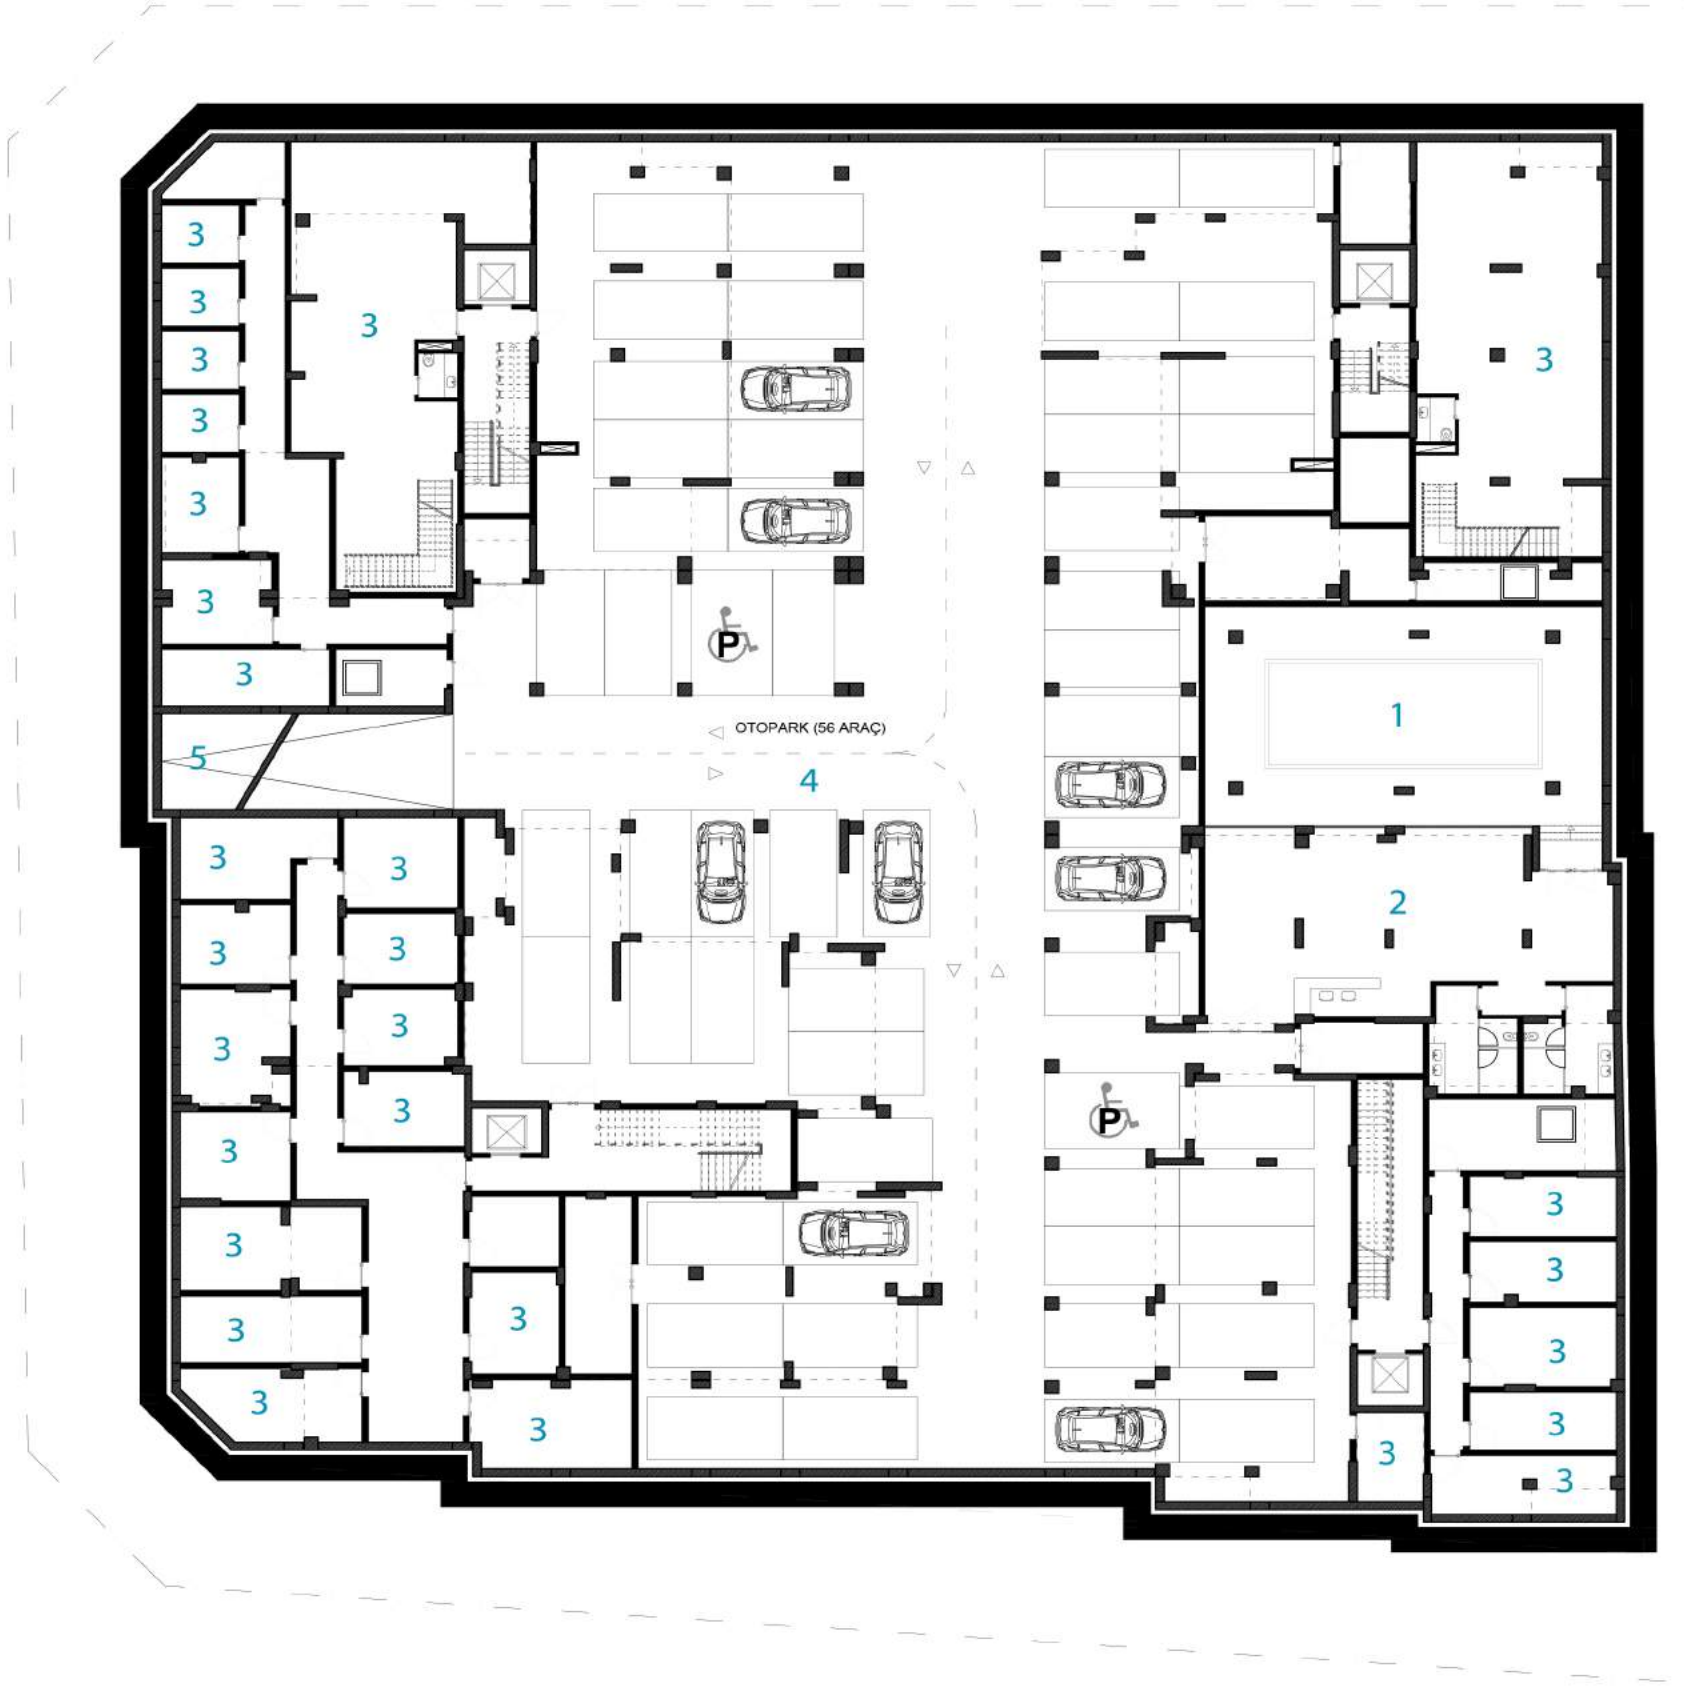

- 1 HAVUZ
- 2 FITNESS
- 3 DEPO
- 4 OTOPARK (56 ARAÇ)
- 5 OTOPARK GİRİŞ

A BLOK PLAN

A BLOK TİP 1

1 SALON	/ 33.84 m ²
2 MUTFAK	/ 14.72 m ²
3 ANTRE	/ 13.22 m ²
4 OTURMA ODASI	/ 11.11 m ²
5 YATAK ODASI	/ 11.33 m ²
6 E. YATAK ODASI	/ 22.79 m ²
7 E. BANYO	/ 2.89 m ²
8 BANYO	/ 4.33 m ²
9 KİLER	/ 2.55 m ²
10 BALKON	/ 4.82 m ²
11 BALKON	/ 5.24 m ²
12 BALKON	/ 6.14 m ²
13 DEPO	/ 9.00 m ²
14 OTOPARK (2 ARAÇ)	/ 25.00 m ²
15 ORTAK ALANLAR	/ 20.00 m ²
ALAN	/ 186.98 m²



A BLOK TİP 2

1 SALON	/ 33.57 m ²
2 MUTFAK	/ 14.91 m ²
3 ANTRE	/ 13.38 m ²
4 OTURMA ODASI	/ 11.24 m ²
5 YATAK ODASI	/ 11.90 m ²
6 E. YATAK ODASI	/ 21.38 m ²
7 E. BANYO	/ 2.96 m ²
8 BANYO	/ 4.67 m ²
9 KİLER	/ 2.70 m ²
10 BALKON	/ 4.86 m ²
11 BALKON	/ 5.35 m ²
12 BALKON	/ 5.59 m ²
13 DEPO	/ 9.00 m ²
14 OTOPARK	/ 25.00 m ²
15 ORTAK ALANLAR	/ 20.00 m ²
ALAN	/ 186.51 m²

B BLOK PLAN

B BLOK TİP 1

1 SALON	/ 33.49 m ²
2 MUTFAK	/ 14.72 m ²
3 ANTRE	/ 13.25 m ²
4 OTURMA ODASI	/ 11.15 m ²
5 YATAK ODASI	/ 11.52 m ²
6 E. YATAK ODASI	/ 22.86 m ²
7 E. BANYO	/ 3.05 m ²
8 BANYO	/ 4.95 m ²
9 KİLER	/ 2.52 m ²
10 BALKON	/ 4.83 m ²
11 BALKON	/ 5.25 m ²
12 BALKON	/ 5.15 m ²
13 DEPO	/ 9.00 m ²
14 OTOPARK (2 ARAÇ)	/ 25.00 m ²
15 ORTAK ALAN	/ 20.00 m ²
ALAN	/ 186.74 m²



B BLOK TİP 2

1 SALON	/ 33.57 m ²
2 MUTFAK	/ 14.91 m ²
3 ANTRE	/ 13.68 m ²
4 OTURMA ODASI	/ 11.35 m ²
5 YATAK ODASI	/ 11.79 m ²
6 E. YATAK ODASI	/ 21.58 m ²
7 E. BANYO	/ 2.97 m ²
8 BANYO	/ 4.86 m ²
9 KİLER	/ 2.61 m ²
10 BALKON	/ 4.86 m ²
11 BALKON	/ 5.02 m ²
12 BALKON	/ 5.14 m ²
13 DEPO	/ 9.00 m ²
14 OTOPARK	/ 25.00 m ²
15 ORTAK ALAN	/ 20.00 m ²
ALAN	/ 186.34 m²

C BLOK PLAN

C BLOK TİP 2

1 SALON	/ 33.85 m ²
2 MUTFAK	/ 14.54 m ²
3 ANTRE	/ 12.08 m ²
4 OTURMA ODASI	/ 11.12 m ²
5 YATAK ODASI	/ 11.33 m ²
6 E. YATAK ODASI	/ 22.62 m ²
7 E. BANYO	/ 3.06 m ²
8 BANYO	/ 4.77 m ²
9 KİLER	/ 2.83 m ²
10 BALKON	/ 4.73 m ²
11 BALKON	/ 5.85 m ²
12 BALKON	/ 5.25 m ²

13 DEPO	/ 9.00 m ²
14 OTO PARK	/ 25.00 m ²
15 ORTAK ALANLAR	/ 20.00 m ²

ALAN / 186.03 m²



C BLOK TİP 1

1 SALON	/ 33.68 m ²
2 MUTFAK	/ 13.17 m ²
3 ANTRE	/ 12.68 m ²
4 OTURMA ODASI	/ 13.47 m ²
5 YATAK ODASI	/ 10.54 m ²
6 E. YATAK ODASI	/ 22.19 m ²
7 E. BANYO	/ 3.42 m ²
8 BANYO	/ 4.86 m ²
9 KİLER	/ 2.97 m ²
10 BALKON	/ 4.70 m ²
11 BALKON	/ 5.25 m ²
12 BALKON	/ 5.55 m ²

13 DEPO	/ 9.00 m ²
14 OTO PARK (2 ARAÇ)	/ 25.00 m ²
15 ORTAK ALANLAR	/ 20.00 m ²

ALAN / 186.48 m²

C BLOK TİP 3

1 SALON	/ 33.83 m ²
2 MUTFAK	/ 14.91 m ²
3 ANTRE	/ 13.40 m ²
4 OTURMA ODASI	/ 11.35 m ²
5 YATAK ODASI	/ 11.35 m ²
6 E. YATAK ODASI	/ 22.48 m ²
7 E. BANYO	/ 3.29 m ²
8 BANYO	/ 4.85 m ²
9 KİLER	/ 2.69 m ²
10 BALKON	/ 4.57 m ²
11 BALKON	/ 5.02 m ²
12 BALKON	/ 4.95 m ²

13 DEPO	/ 9.00 m ²
14 OTO PARK	/ 25.00 m ²
15 ORTAK ALANLAR	/ 20.00 m ²

ALAN / 186.69 m²

D BLOK PLAN



D BLOK TİP 2

1 SALON	/ 33.57 m ²
2 MUTFAK	/ 14.91 m ²
3 ANTRE	/ 13.51 m ²
4 OTURMA ODASI	/ 11.35 m ²
5 YATAK ODASI	/ 11.79 m ²
6 E. YATAK ODASI	/ 21.45 m ²
7 E. BANYO	/ 2.97 m ²
8 BANYO	/ 4.68 m ²
9 KİLER	/ 2.55 m ²
10 BALKON	/ 4.82 m ²
11 BALKON	/ 5.24 m ²
12 BALKON	/ 6.14 m ²

13 DEPO	/ 9.00 m ²
14 OTOPARK (2 ARAÇ)	/ 25.00 m ²
15 ORTAK ALANLAR	/ 20.00 m ²

ALAN / 186.98 m²

D BLOK TİP 1

1 SALON	/ 33.57 m ²
2 MUTFAK	/ 14.91 m ²
3 ANTRE	/ 13.41 m ²
4 OTURMA ODASI	/ 11.11 m ²
5 YATAK ODASI	/ 11.79 m ²
6 E. YATAK ODASI	/ 21.50 m ²
7 E. BANYO	/ 3.14 m ²
8 BANYO	/ 4.68 m ²
9 KİLER	/ 2.79 m ²
10 BALKON	/ 4.86 m ²
11 BALKON	/ 5.02 m ²
12 BALKON	/ 5.25 m ²

13 DEPO	/ 9.00 m ²
14 OTOPARK (2 ARAÇ)	/ 25.00 m ²
15 ORTAK ALANLAR	/ 20.00 m ²

ALAN / 186.03 m²




D BLOK TİP 3

1 SALON	/ 33.63 m ²
2 MUTFAK	/ 14.91 m ²
3 ANTRE	/ 13.67 m ²
4 OTURMA ODASI	/ 11.35 m ²
5 YATAK ODASI	/ 11.79 m ²
6 E. YATAK ODASI	/ 21.58 m ²
7 E. BANYO	/ 2.97 m ²
8 BANYO	/ 4.85 m ²
9 KİLER	/ 2.60 m ²
10 BALKON	/ 4.86 m ²
11 BALKON	/ 5.02 m ²
12 BALKON	/ 5.17 m ²

13 DEPO	/ 9.00 m ²
14 OTOPARK (2 ARAÇ)	/ 25.00 m ²
15 ORTAK ALANLAR	/ 20.00 m ²

ALAN / 186.40 m²

İSOMETRİK GİRİŞLER

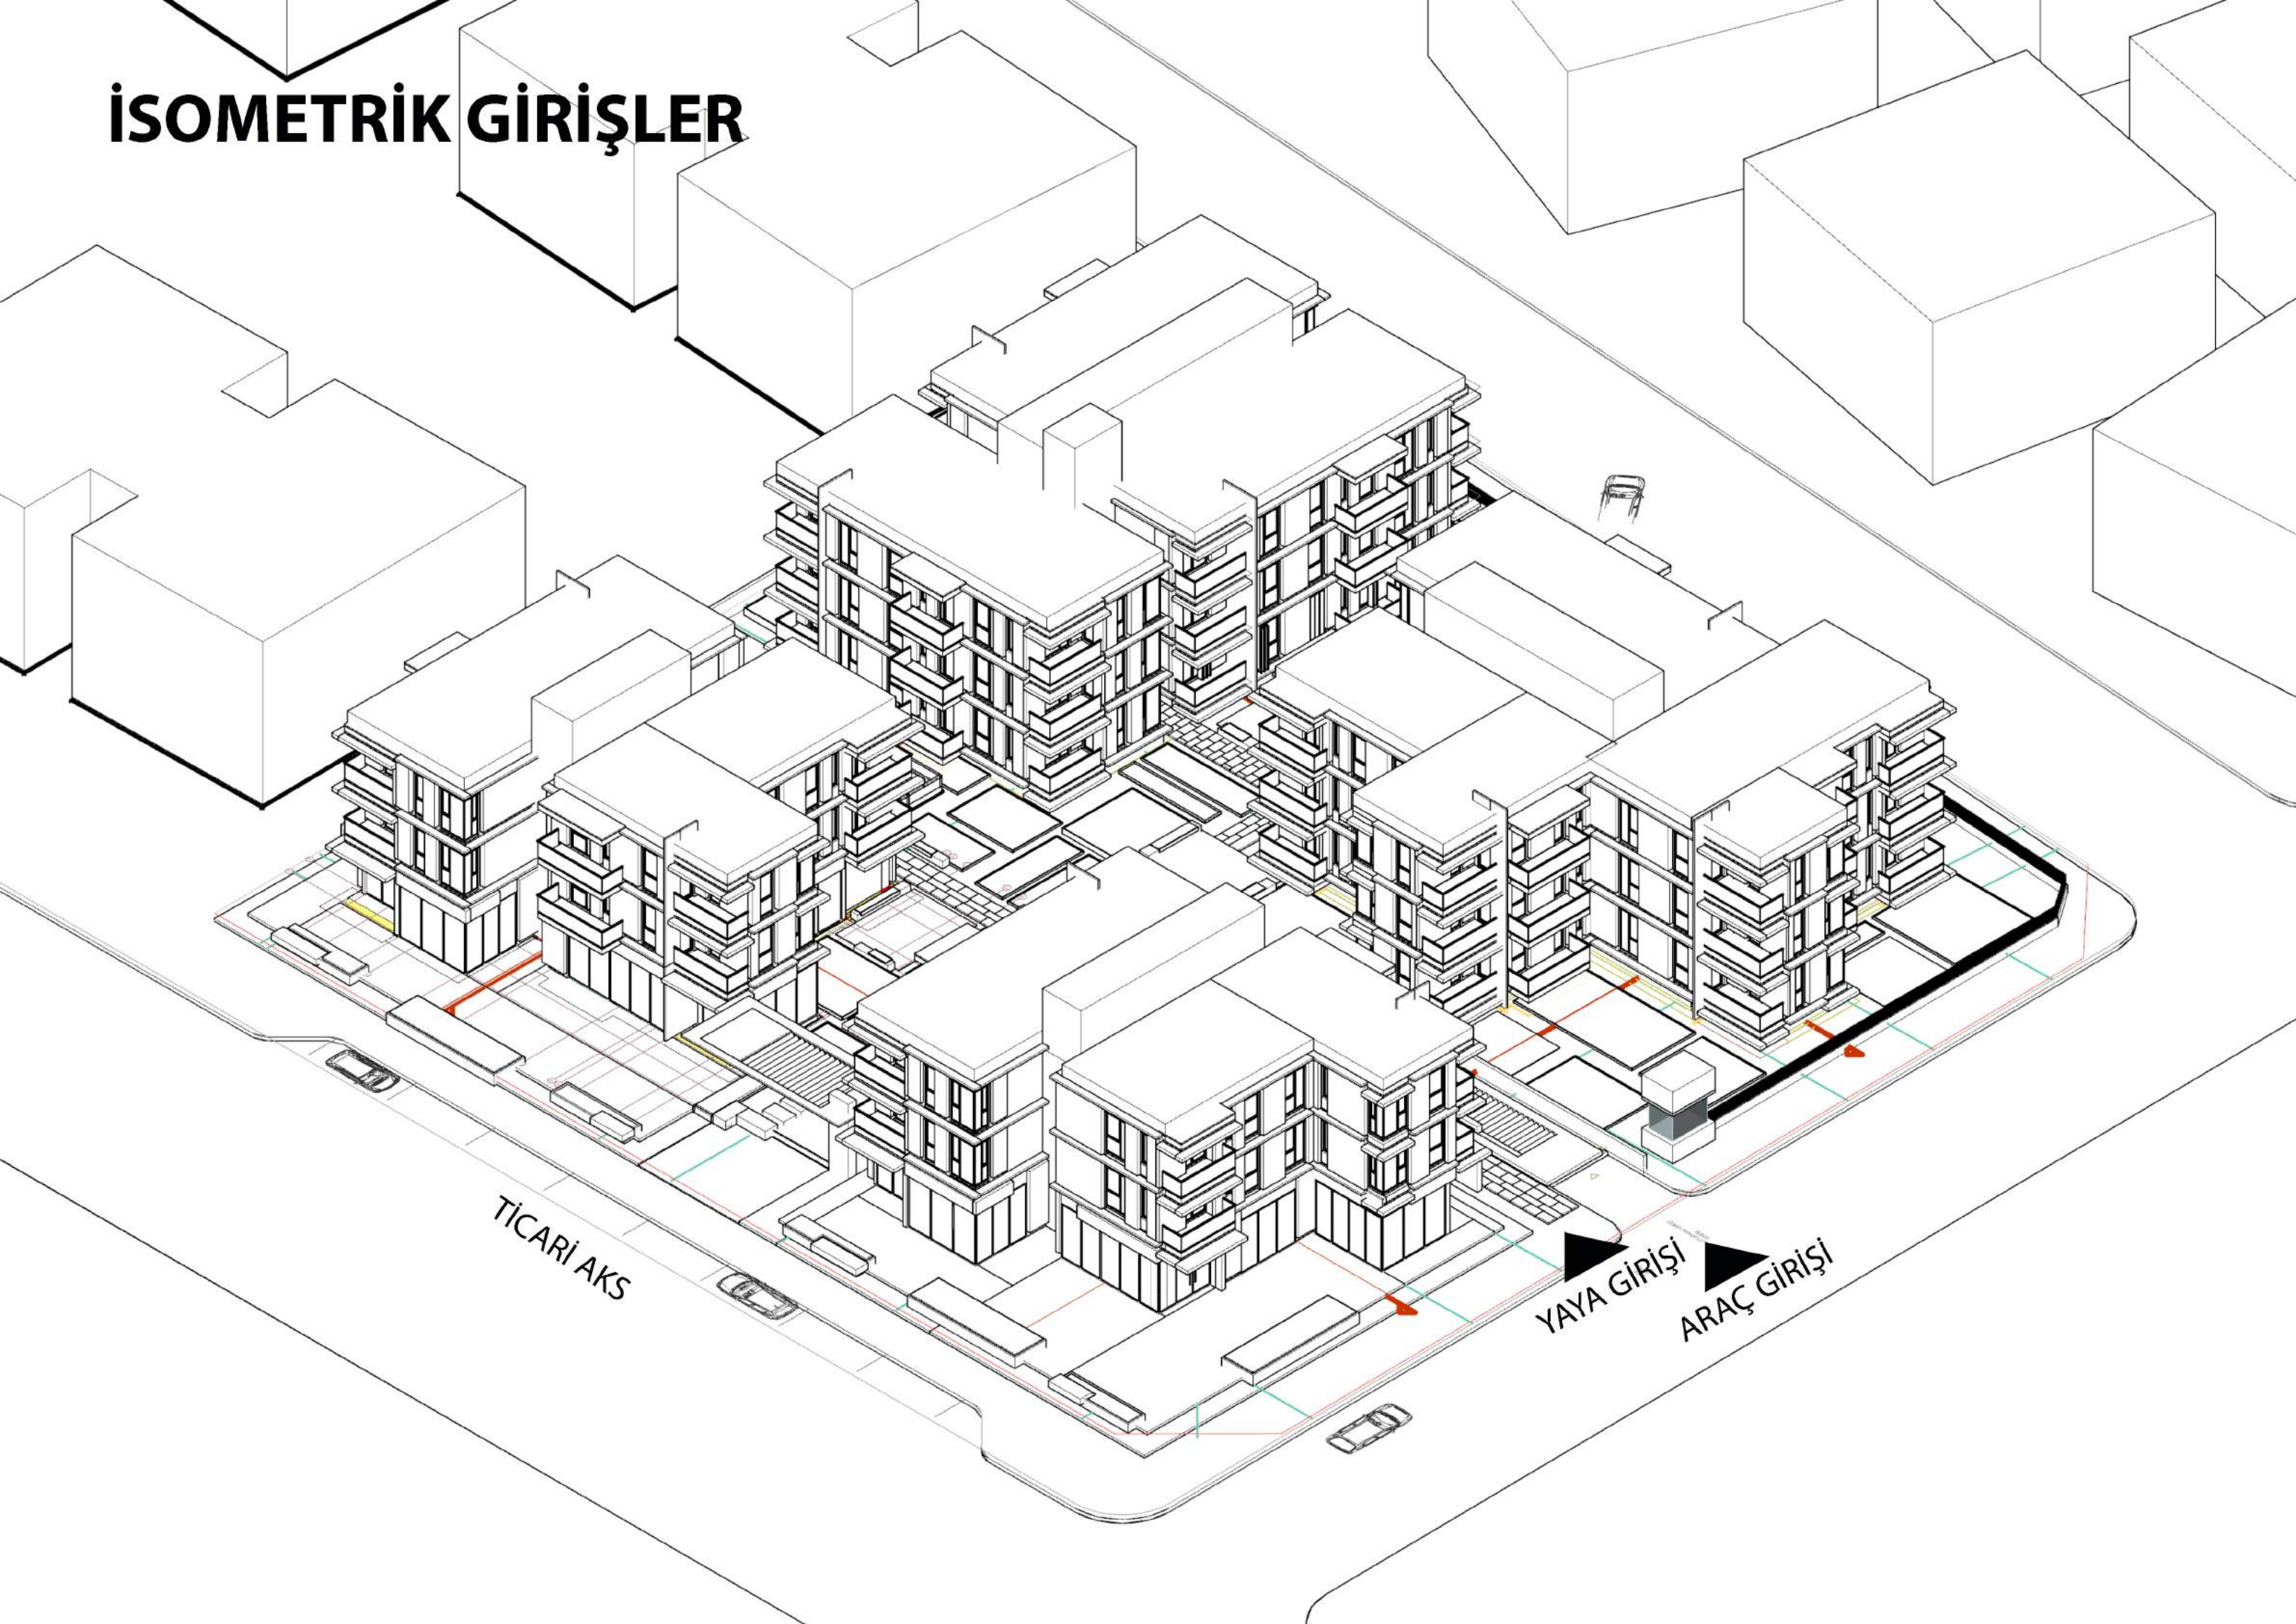

TİCARİ AKS


YAYA GİRİŞİ

ARAÇ GİRİŞİ

İSOMETRİK YAŞAMA ALANI YÖNELİM



İSOMETRİK TİCARİ AKS AÇIK ALAN KULLANIMI

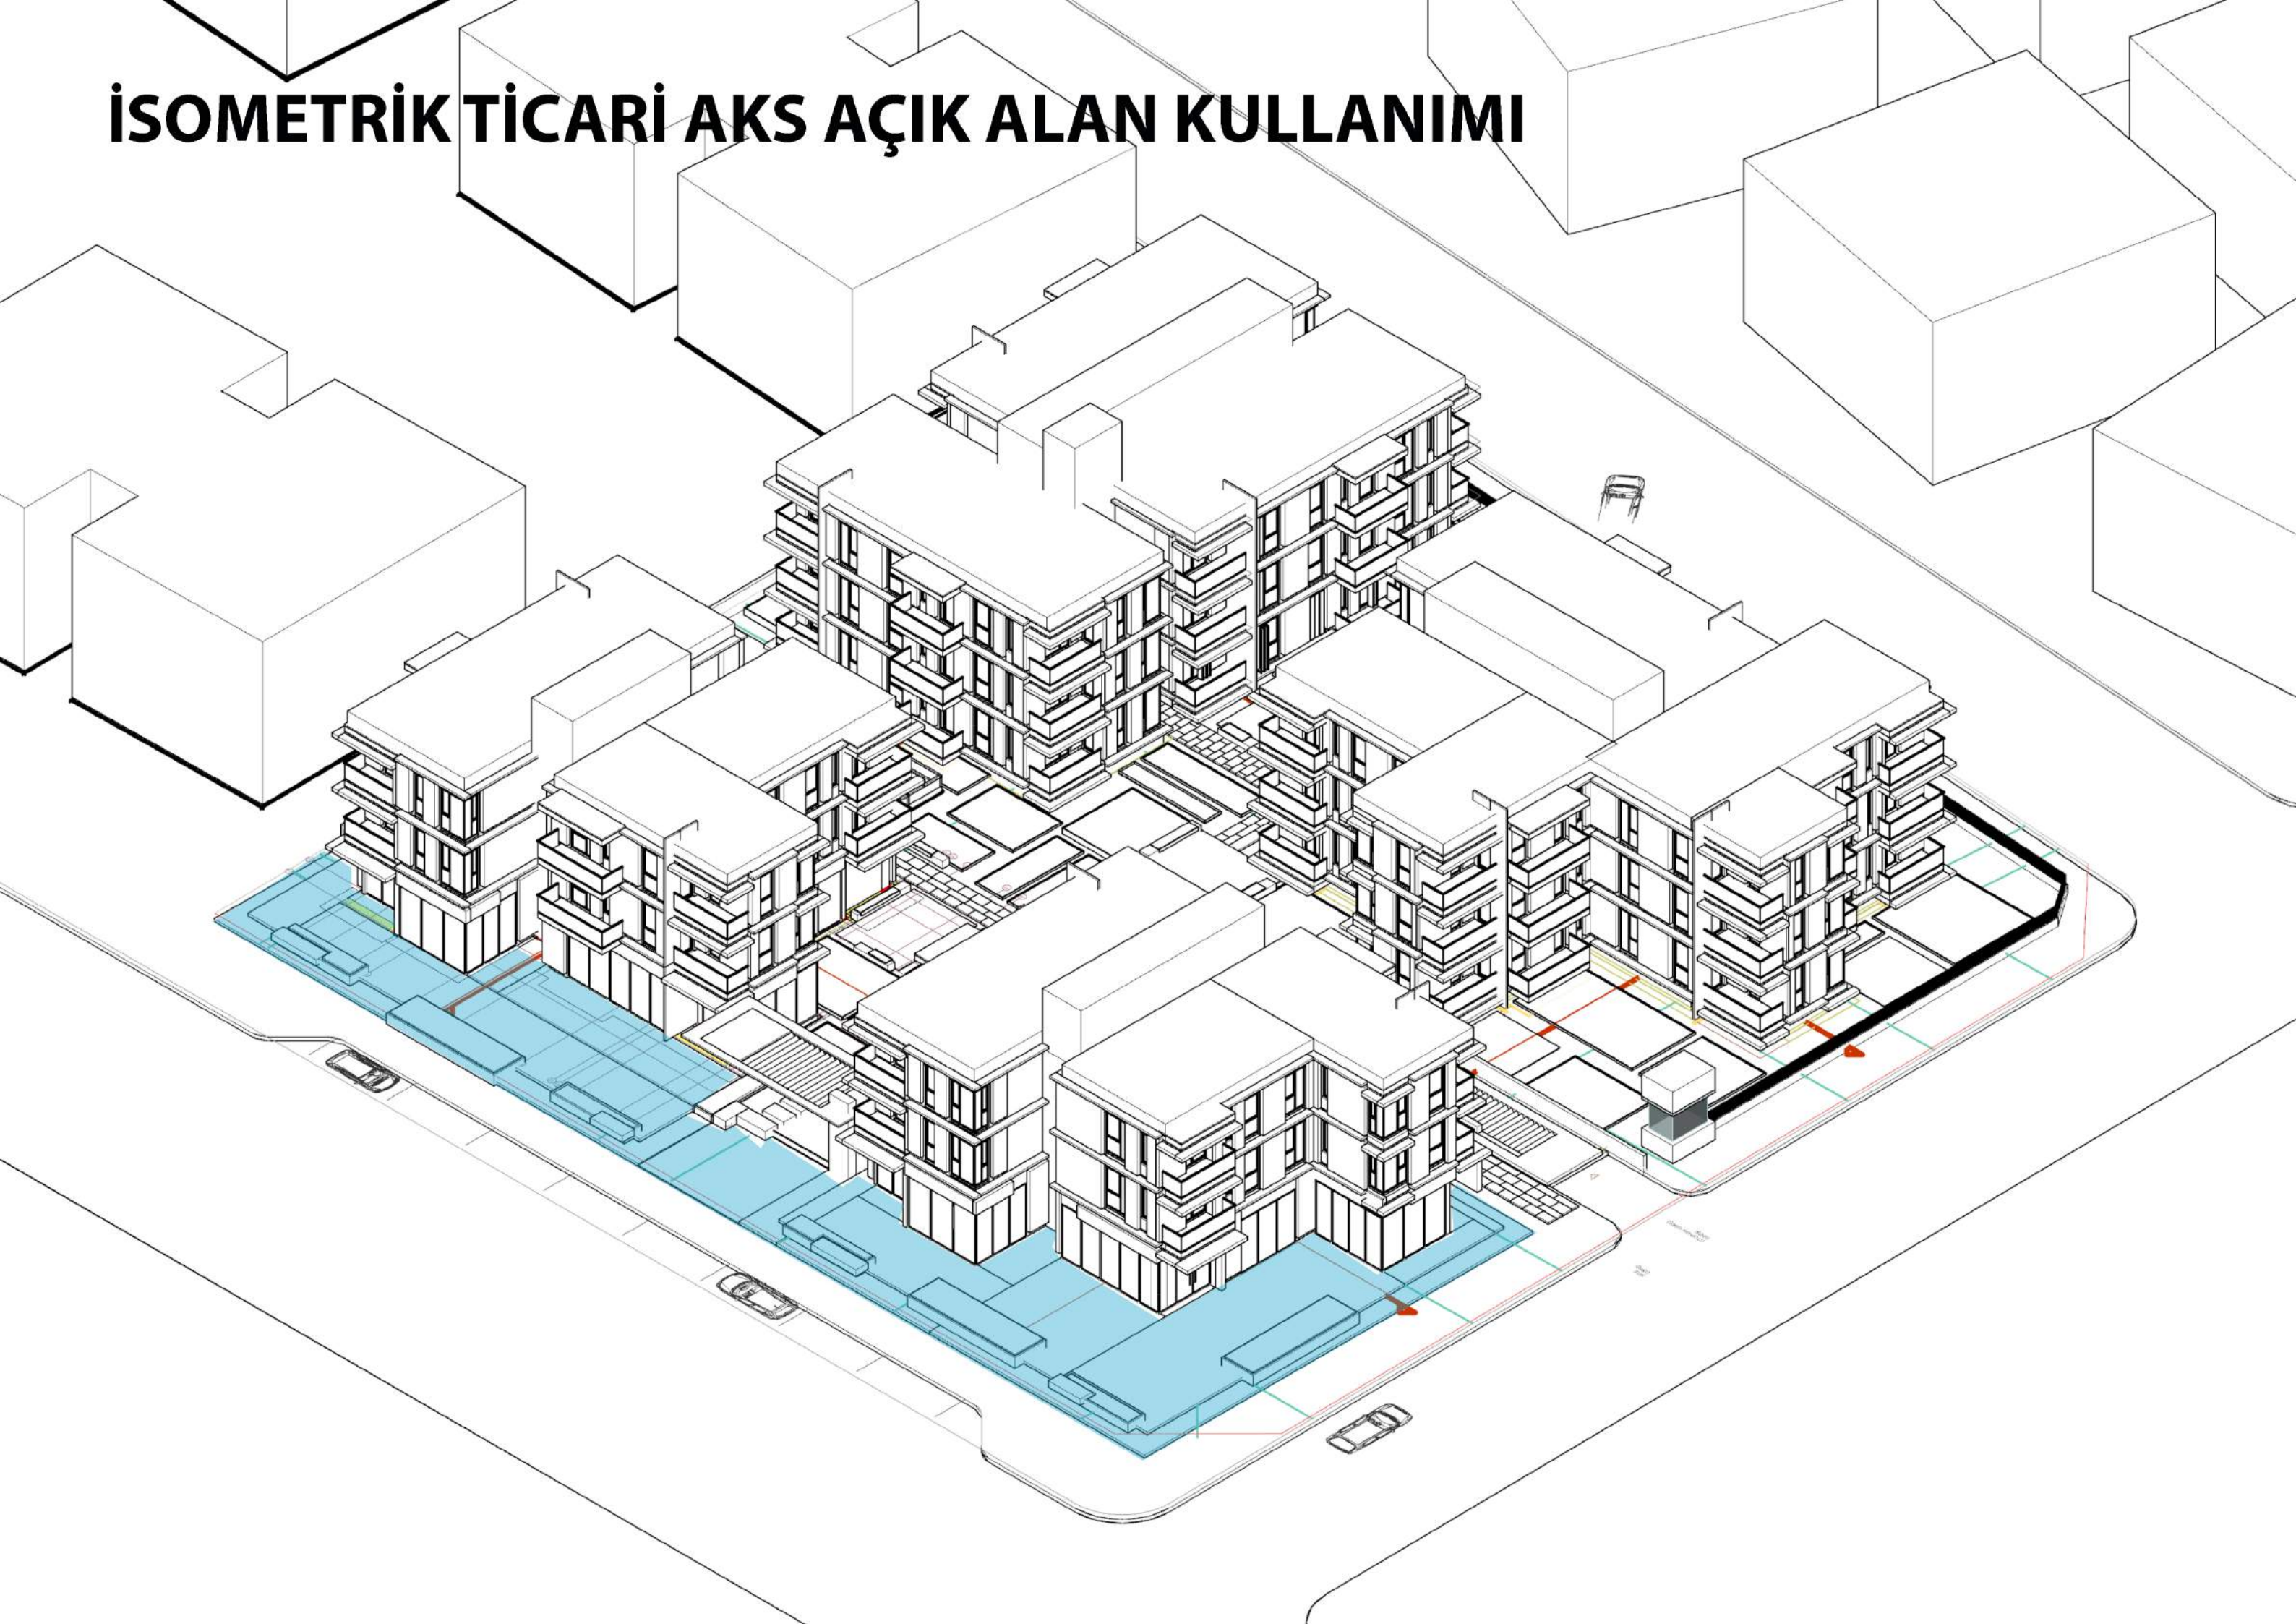





441/1

3208





